

SHED

PATIO SPACE

NEIGHBORHOOD
COMPOST

LILAC
BUSHES

KID
SPACE:
SWING SET
SEE-SAW
POWERED
WATER
PUMP

WATER
FEATURE

BLUE-
BERRY
HEDGE

COMMUNITY
GARDEN
PLOTS

BENCHES

DWARF
FRUIT
TREES

SPLIT
RAIL
FENCE

1" = 10'

RASPBERRY BUSHES


FRONT GATEWAY
THROUGH GRAPE
TRELLIS

SURPLUS
FOOD
BOX

— MYRTLE STREET —

HANDICAP ACCESSIBLE PLOT



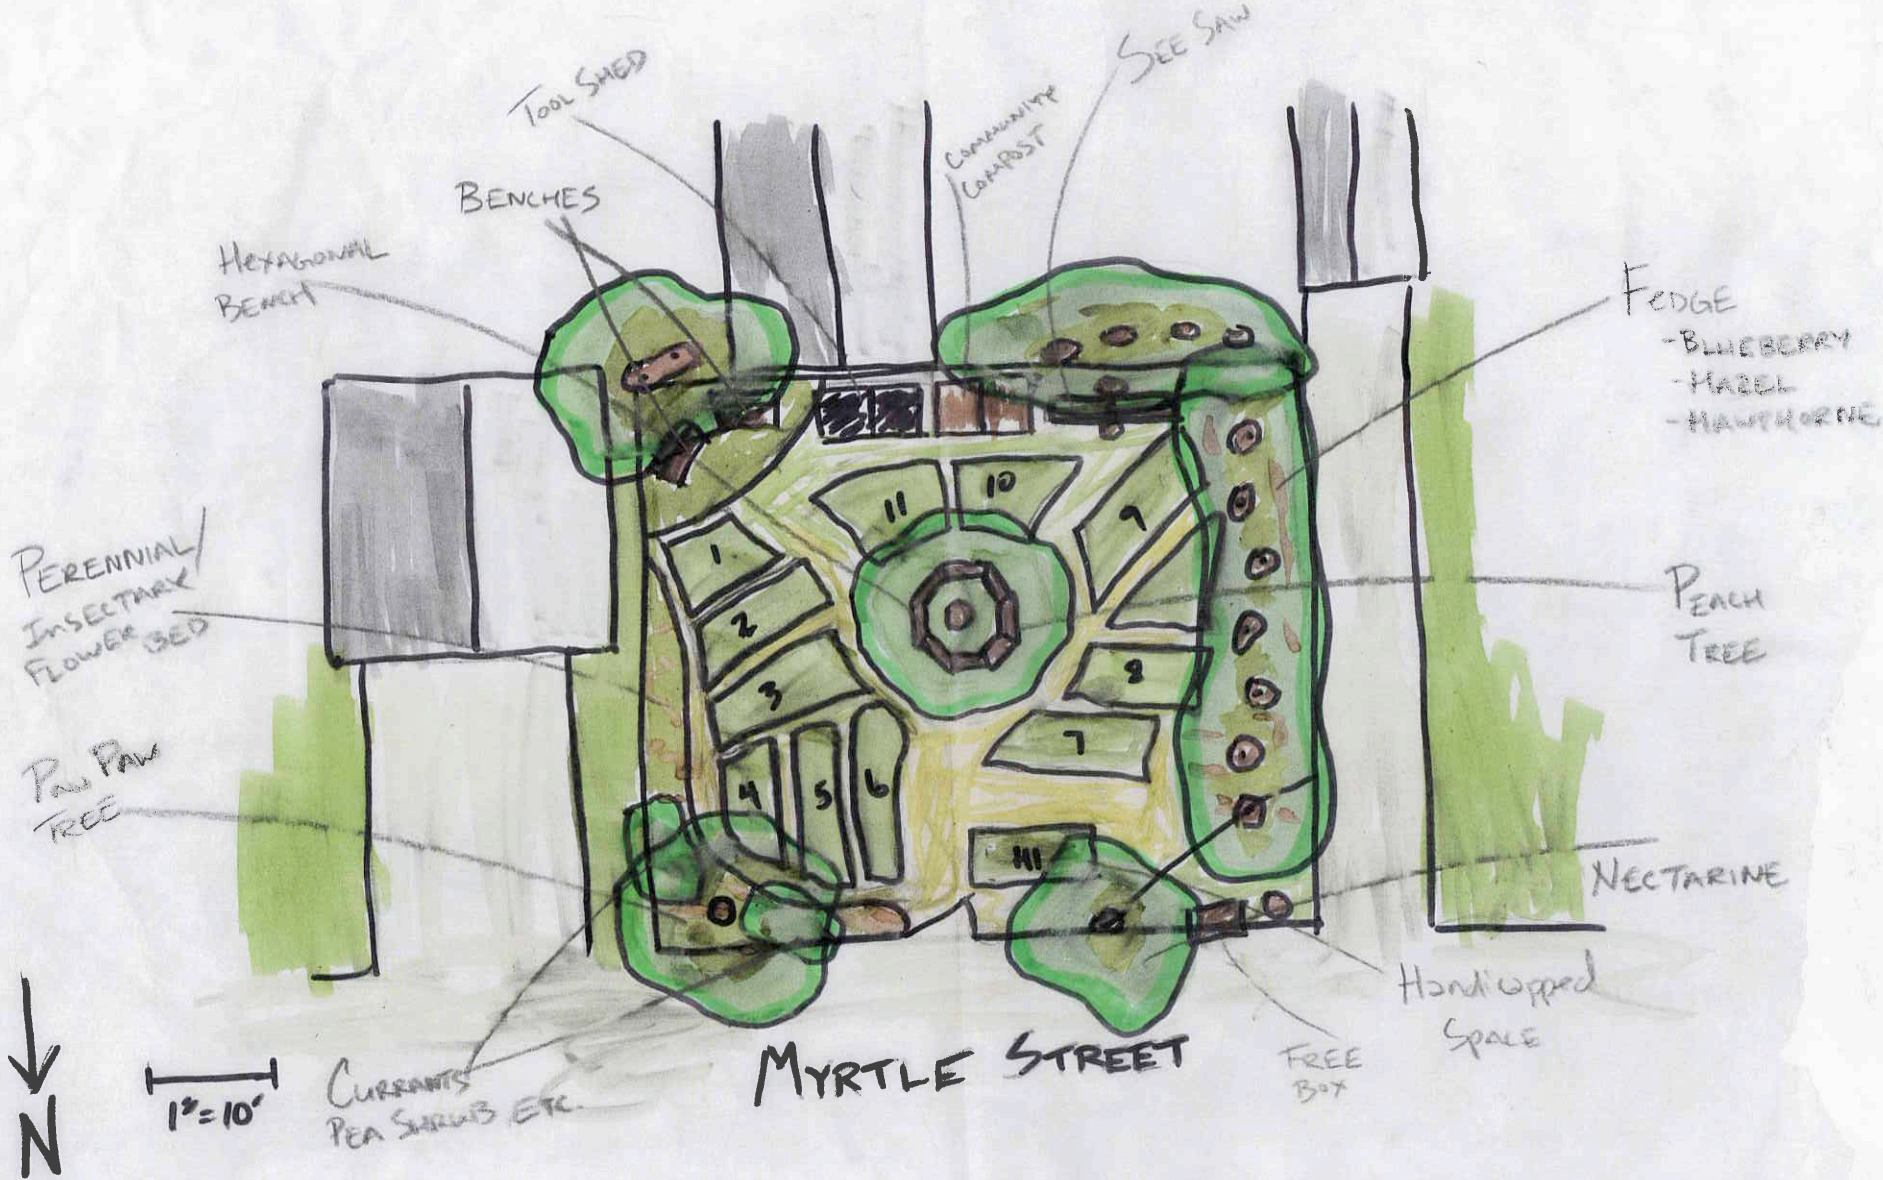

TOOL SHED

BENCHES

HEXAGONAL BENCH

COMMUNITY COMPOST

SEE SAW

FEDGE
-BLUEBERRY
-HAZEL
-HAWTHORNE

PERENNIAL/INSECTARY FLOWER BED

PEACH TREE

PAU PAU TREE

NECTARINE

HANDICAPPED SPACE

MYRTLE STREET

FREE BOX

CURRENTS
PEA SHRUBS ETC.

1" = 10'




Scale 1" = 10ft

S

Community Garden Layout

J. Lavery
Vol. 713 Pg. 749

Myrtle St. Community Avant Garden

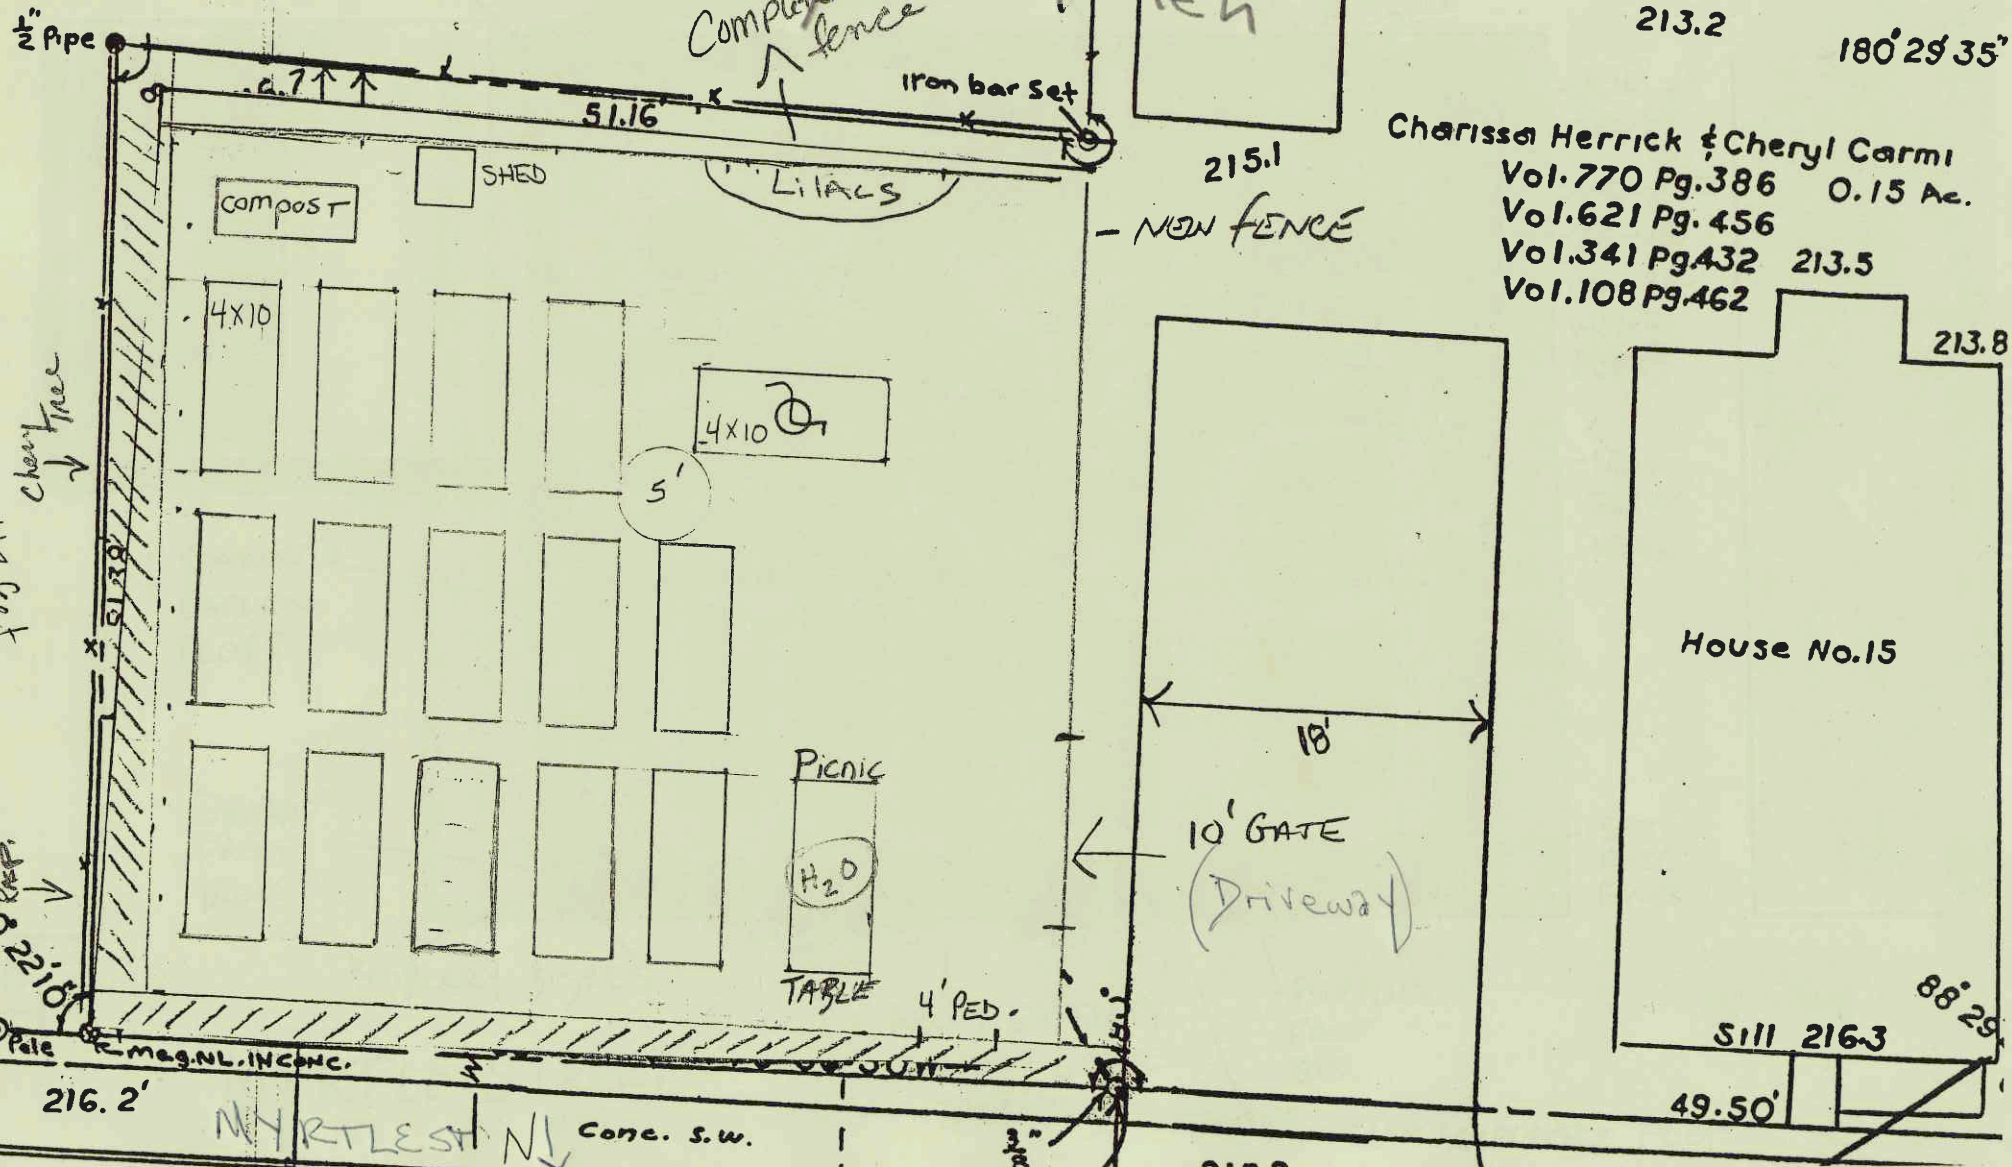

Charissa Herrick & Cheryl Carmi
 Vol. 770 Pg. 386 0.15 Ac.
 Vol. 621 Pg. 456
 Vol. 341 Pg. 432 213.5
 Vol. 108 Pg. 462

House No. 15

Sill 216.3

216.2'

MYRTLE ST N ↓ Conc. S.W.

49.50'

88°29'

180°29'35"

26.93'

214.2

49.57'

214

91°19'25"

213.2

215.1

213.8

51.16'

2.71'

Iron bar Set

1/2" Pipe

compost

SHED

Lilacs

4x10

4x10

5'

Picnic

H₂O

TABLE

4' PED.

10' GATE

(Driveway)

18'

Cherry Tree

1/4 feet

80' Pipe

221.0'

MAG. NL. INCORP.

216.2'

215.0'